

















ARCHITECTURAL PLANS


GROUNDFLOOR PLANS + CONTEXT



LOWER- GROUND FLOOR PLAN  
SCALE 1:250 @ A3




UPPER- GROUND FLOOR PLAN  
SCALE 1:250 @ A3


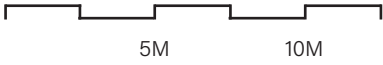






ARCHITECTURAL PLANS

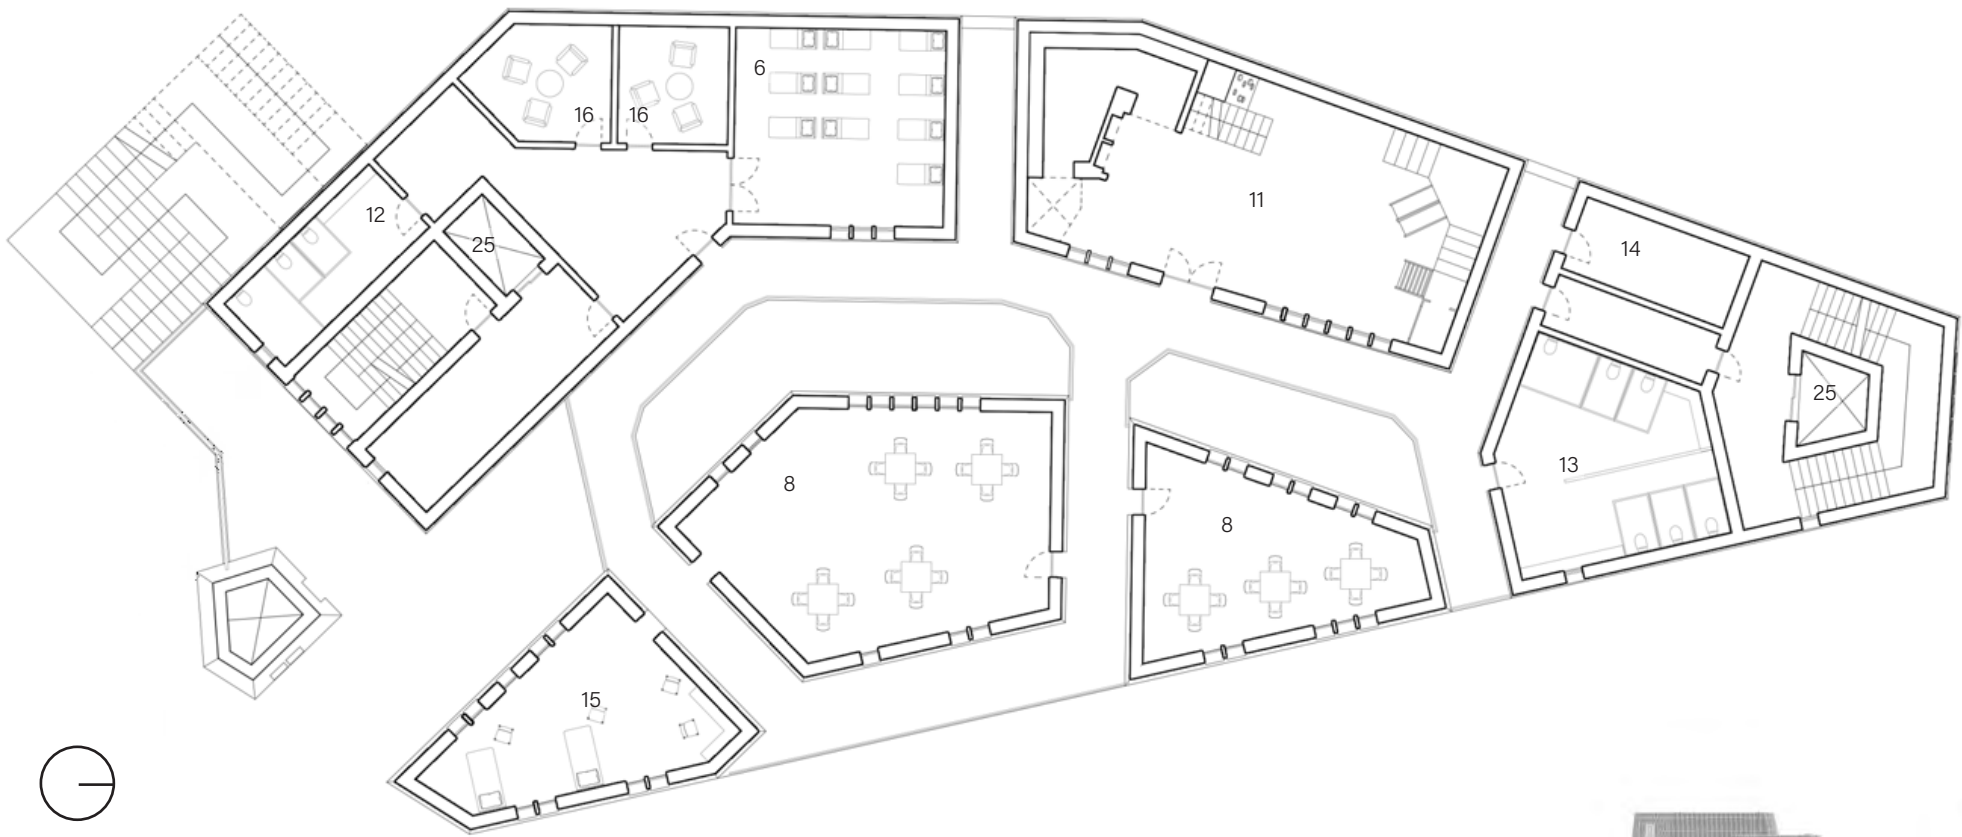

FIRST FLOOR PLAN  
SCALE 1:250 @ A3

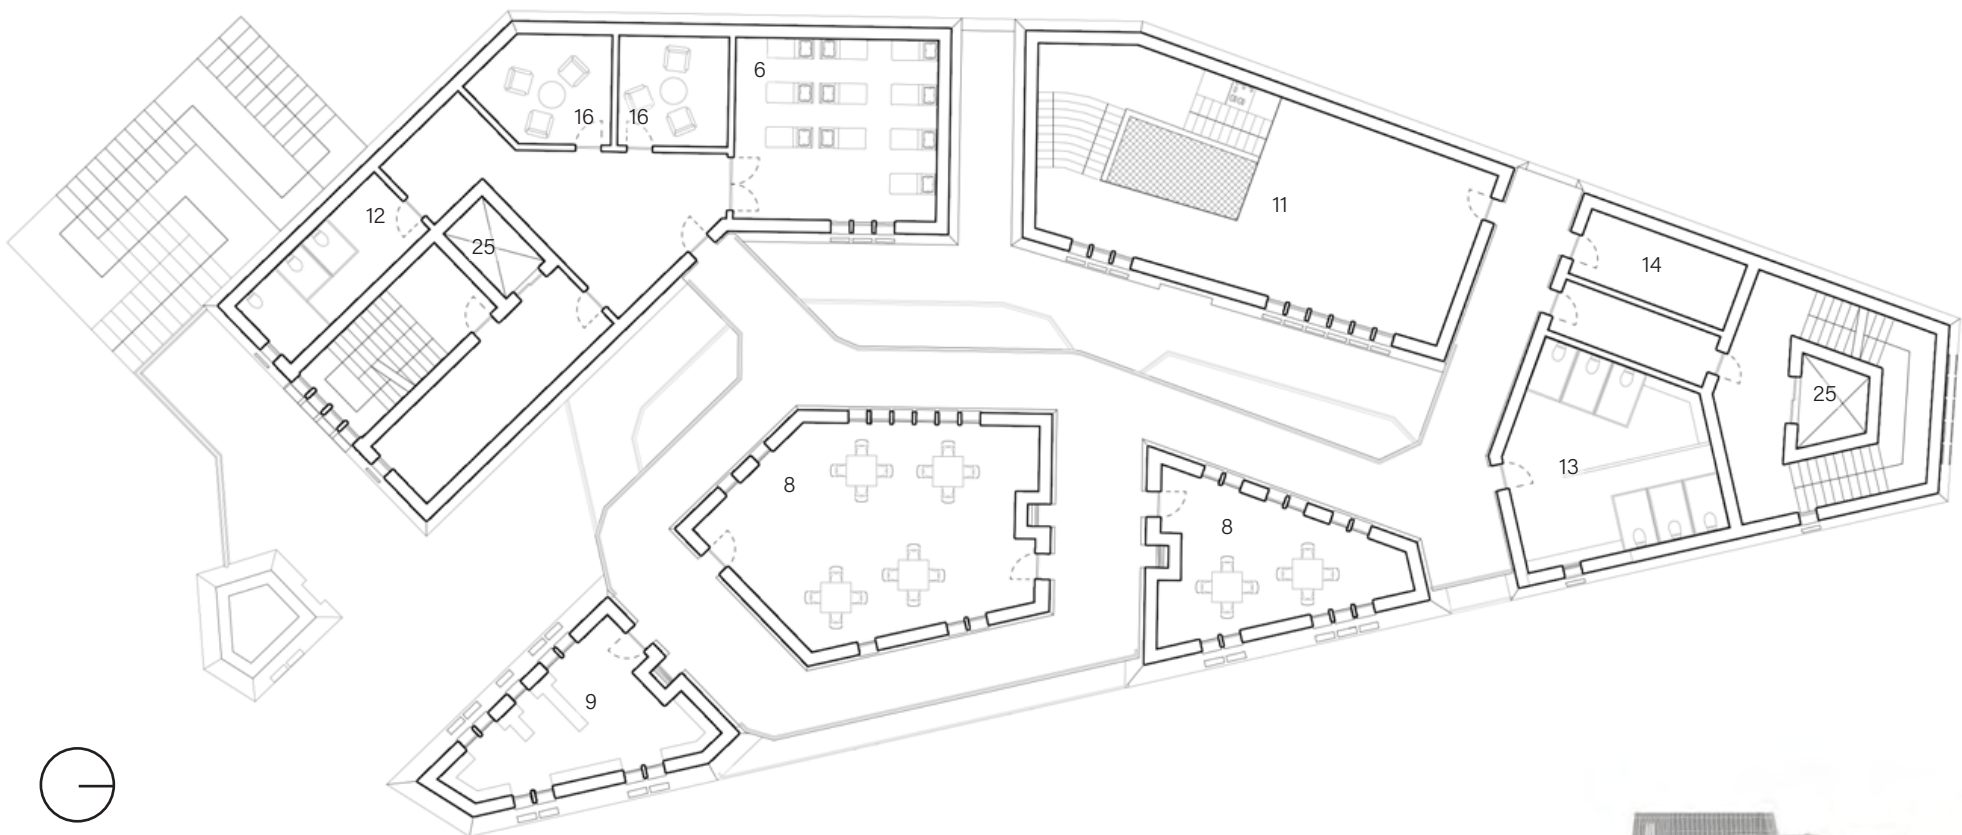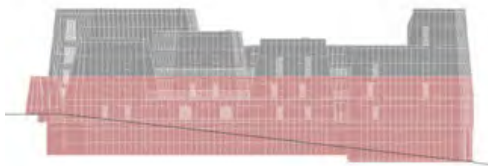



SECOND FLOOR PLAN  
SCALE 1:250 @ A3

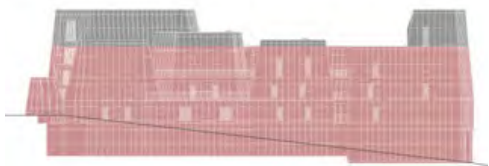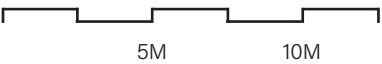

PROPOSAL SECTIONS



SECTIONAL DRAWING A-A  
SCALE 1:200 @ A3

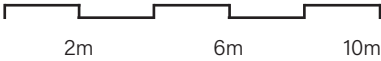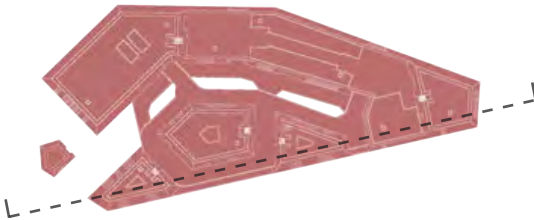




PROPOSAL SECTIONS



SECTIONAL DRAWING B-B  
SCALE 1:200 @ A3

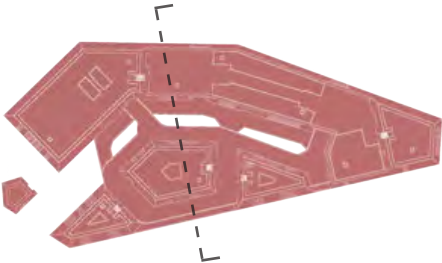



PROPOSAL ELEVATIONS



SOUTH-FACING ELEVATION  
SCALE 1:200 @ A3

