





- 1 - RECEPTION
- 2 - POOL AREA
- 3 - TOILET/CHANGING ROOM/SHOWER
- 4 - ELEVATOR
- 5 - MAIN ELEVATORS
- 6 - ATRIUM
- 7 - STAIRCASE
- 8 - CAFETERIA
- 9 - EXTERNAL SEATING AREA
- 10 - POND
- 11 - PLAYGROUND
- 12 - EXTERNAL LANDSCAPING

GROUND FLOOR PLAN - 1:200

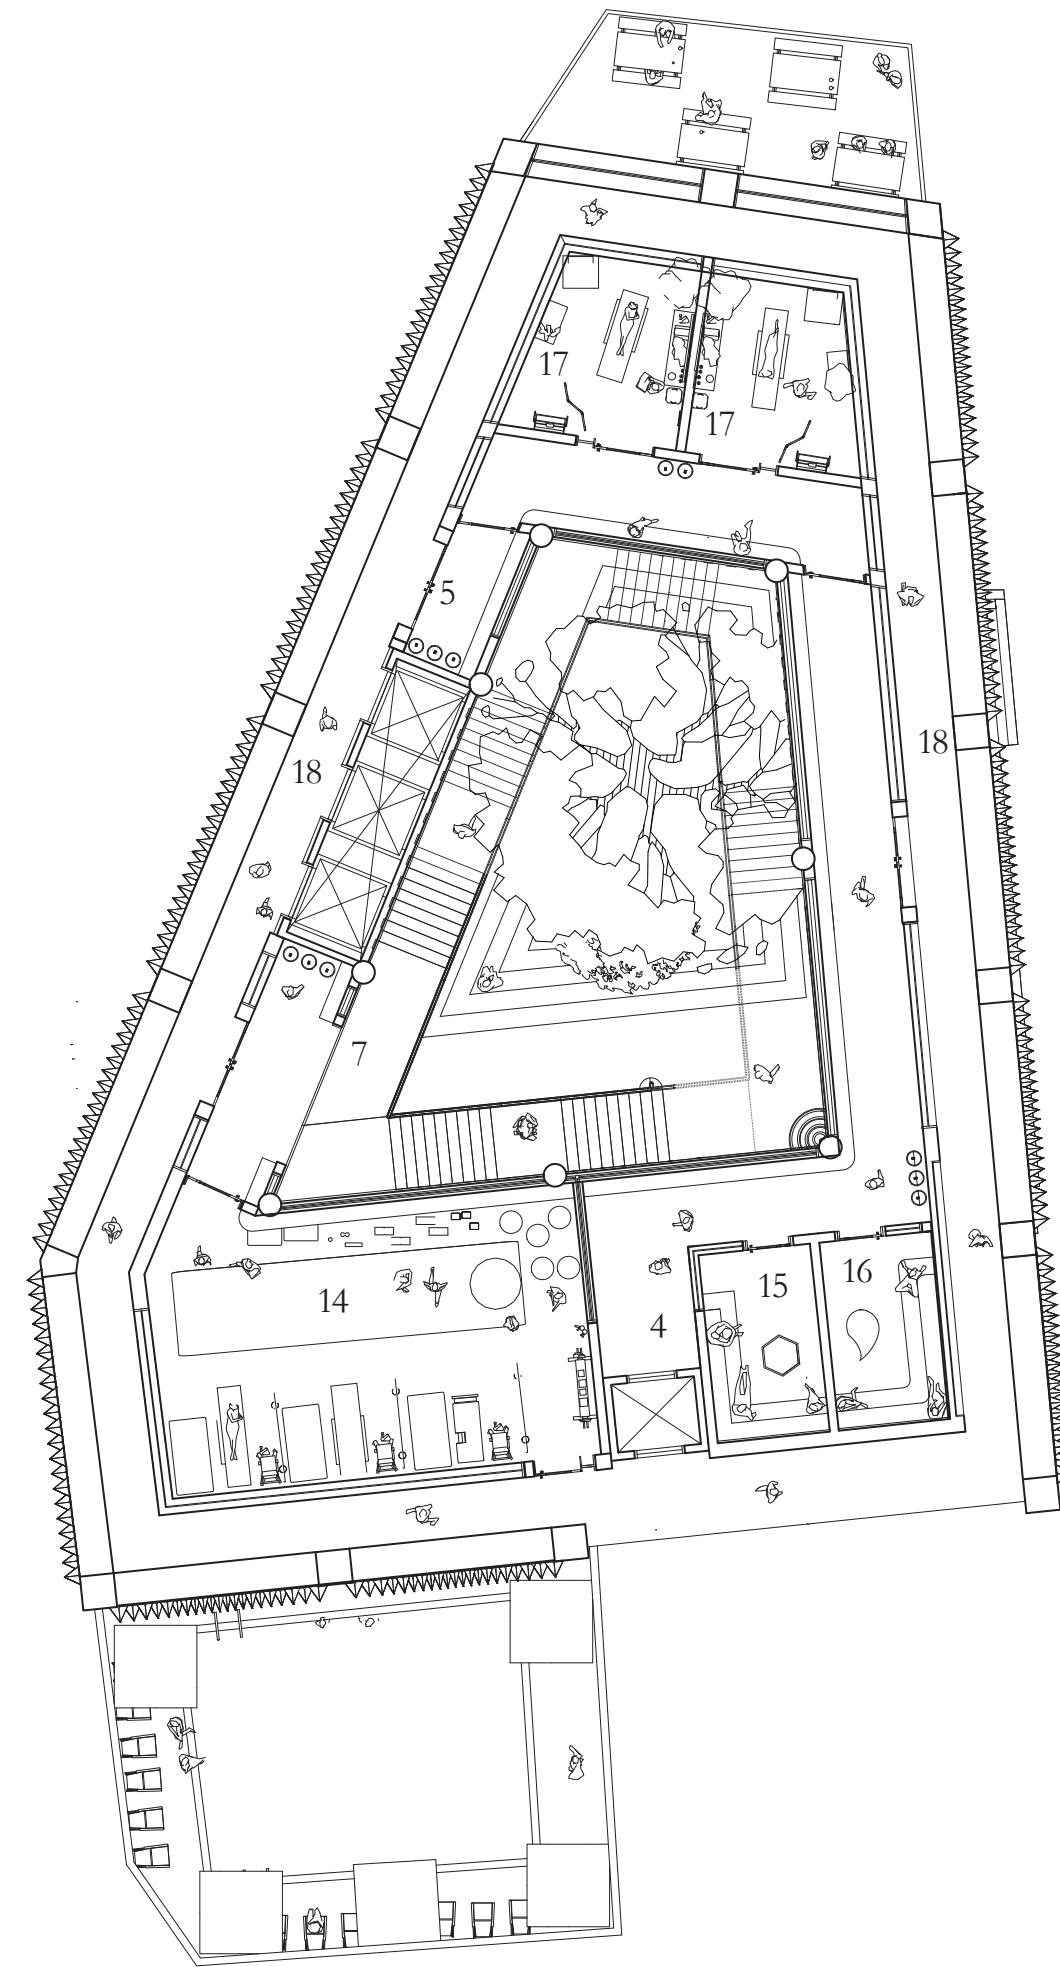

FIRST FLOOR PLAN - 1:200

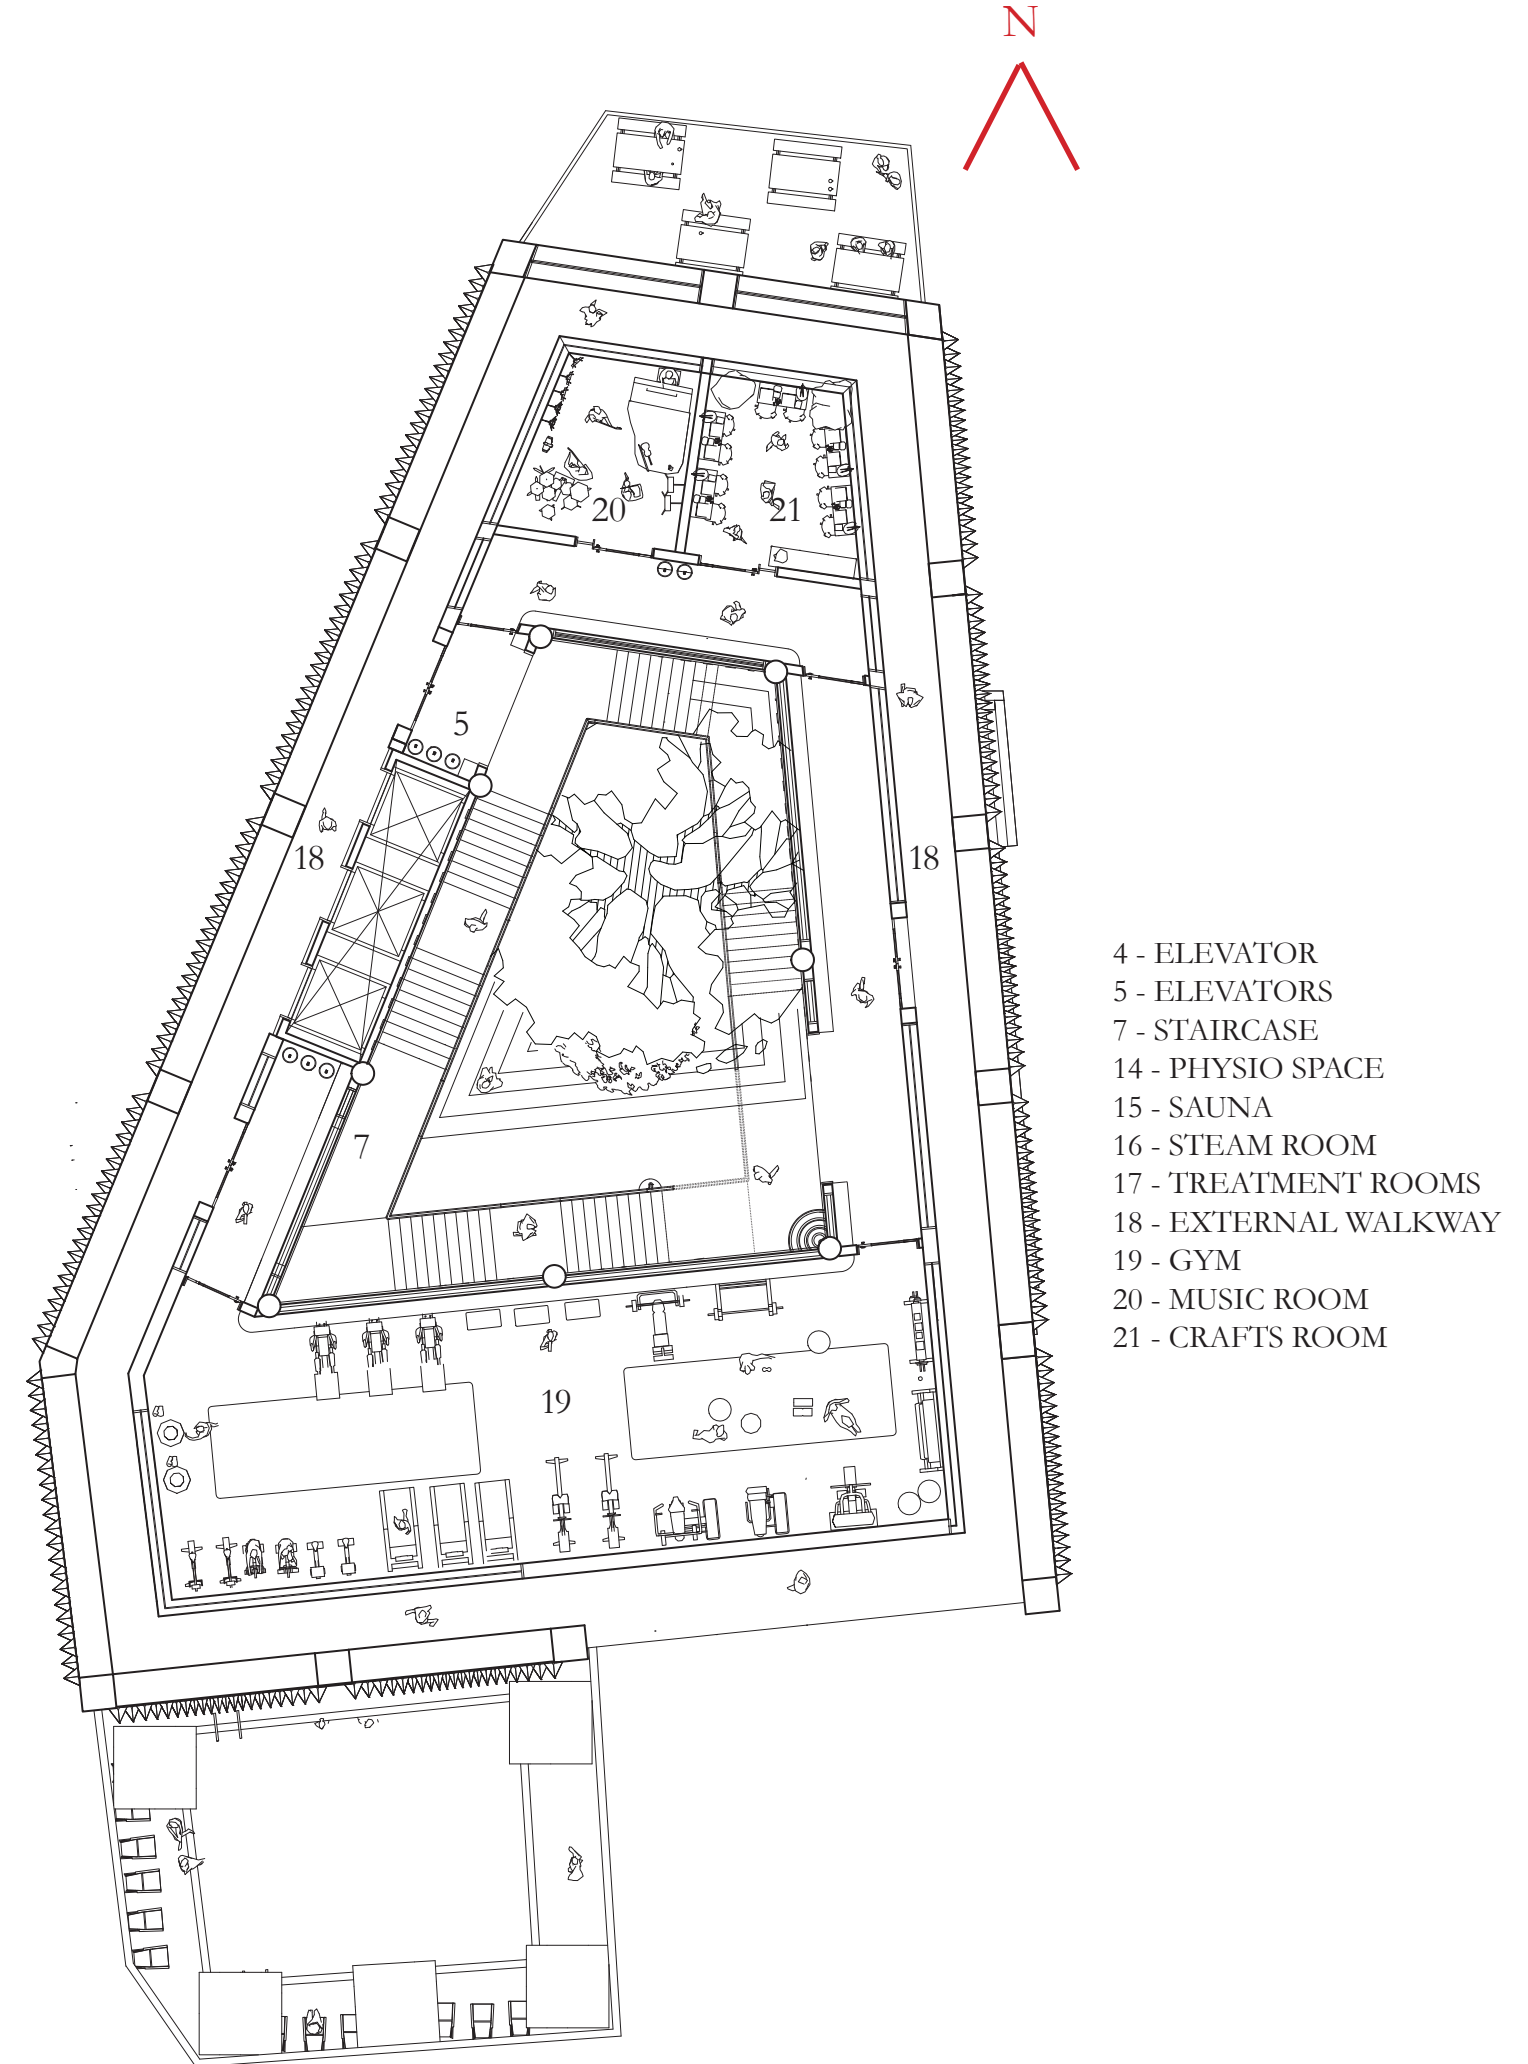


SECOND FLOOR PLAN - 1:200


- 4 - ELEVATOR
- 5 - ELEVATORS
- 7 - STAIRCASE
- 14 - PHYSIO SPACE
- 15 - SAUNA
- 16 - STEAM ROOM
- 17 - TREATMENT ROOMS
- 18 - EXTERNAL WALKWAY
- 19 - GYM
- 20 - MUSIC ROOM
- 21 - CRAFTS ROOM




- 5 - ELEVATORS
- 7 - STAIRCASE
- 18 - EXTERNAL WALKWAY
- 22 - COUNSELLING ROOMS
- 23 - GROUP THERAPY ROOM
- 24 - YOGA / CLASS FITNESS STUDIO
- 25 - (DE)SENSORY ROOMS
- 26 - COMMUNITY GARDEN / ALLOTMENT
- 27 - OPEN AIR FITNESS STUDIO
- 28 - SOLAR CHIMNEY

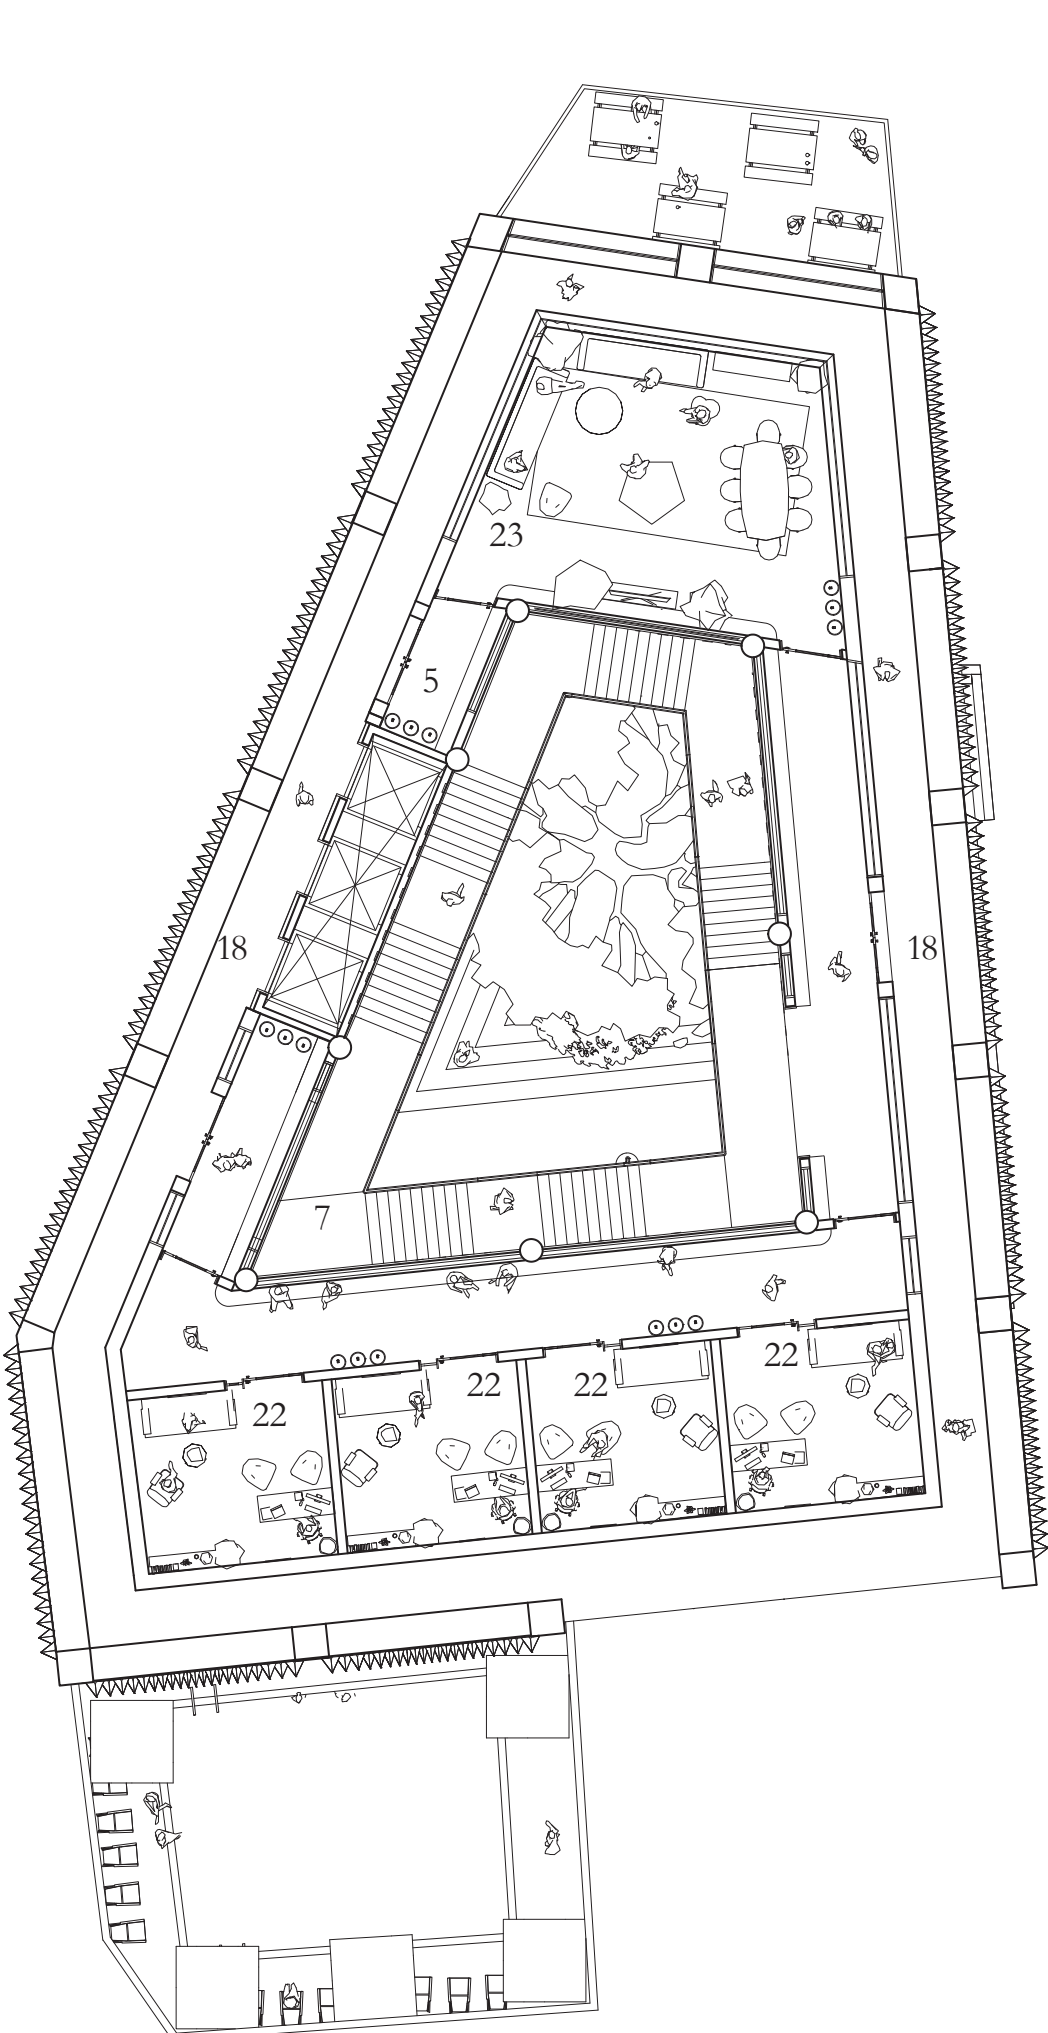

THIRD FLOOR PLAN - 1:200

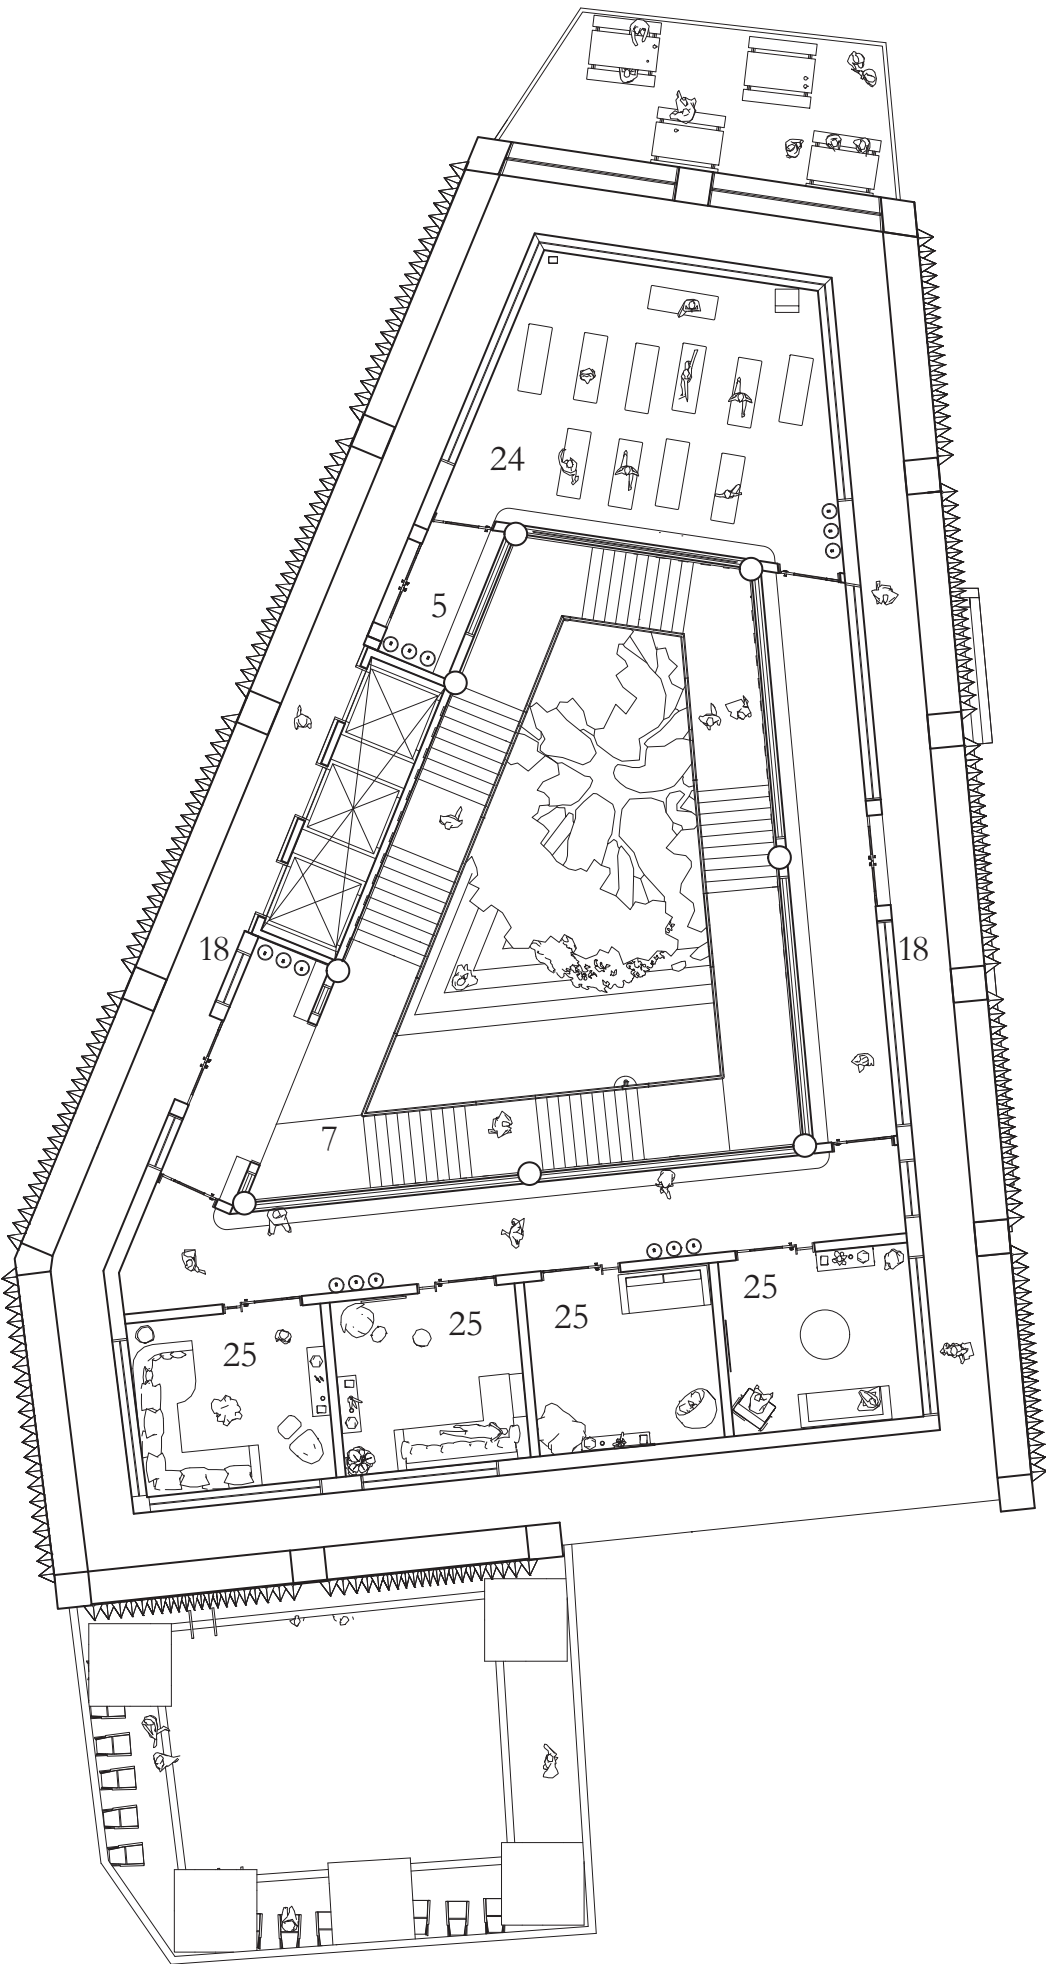

FOURTH FLOOR PLAN - 1:200

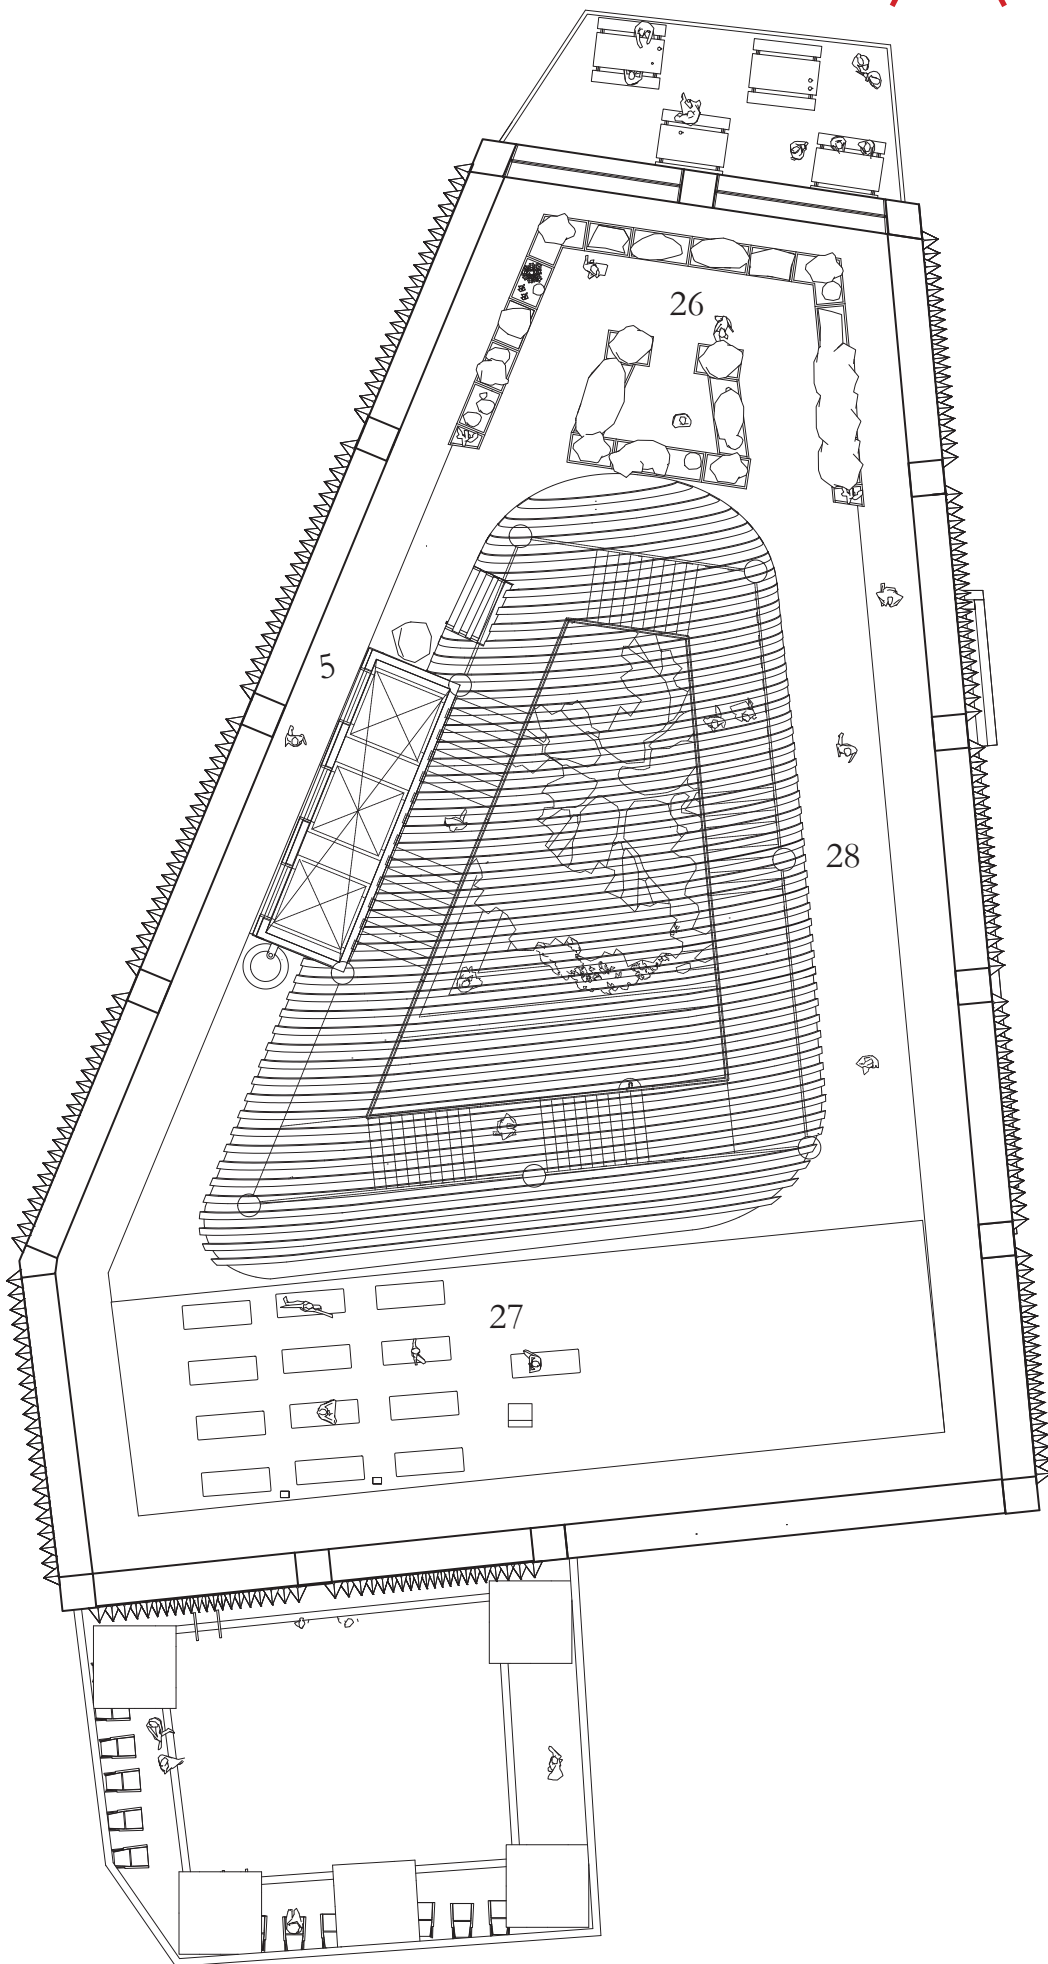

FIFTH FLOOR/ROOF PLAN - 1:200