


# 1:20 BAY STUDY

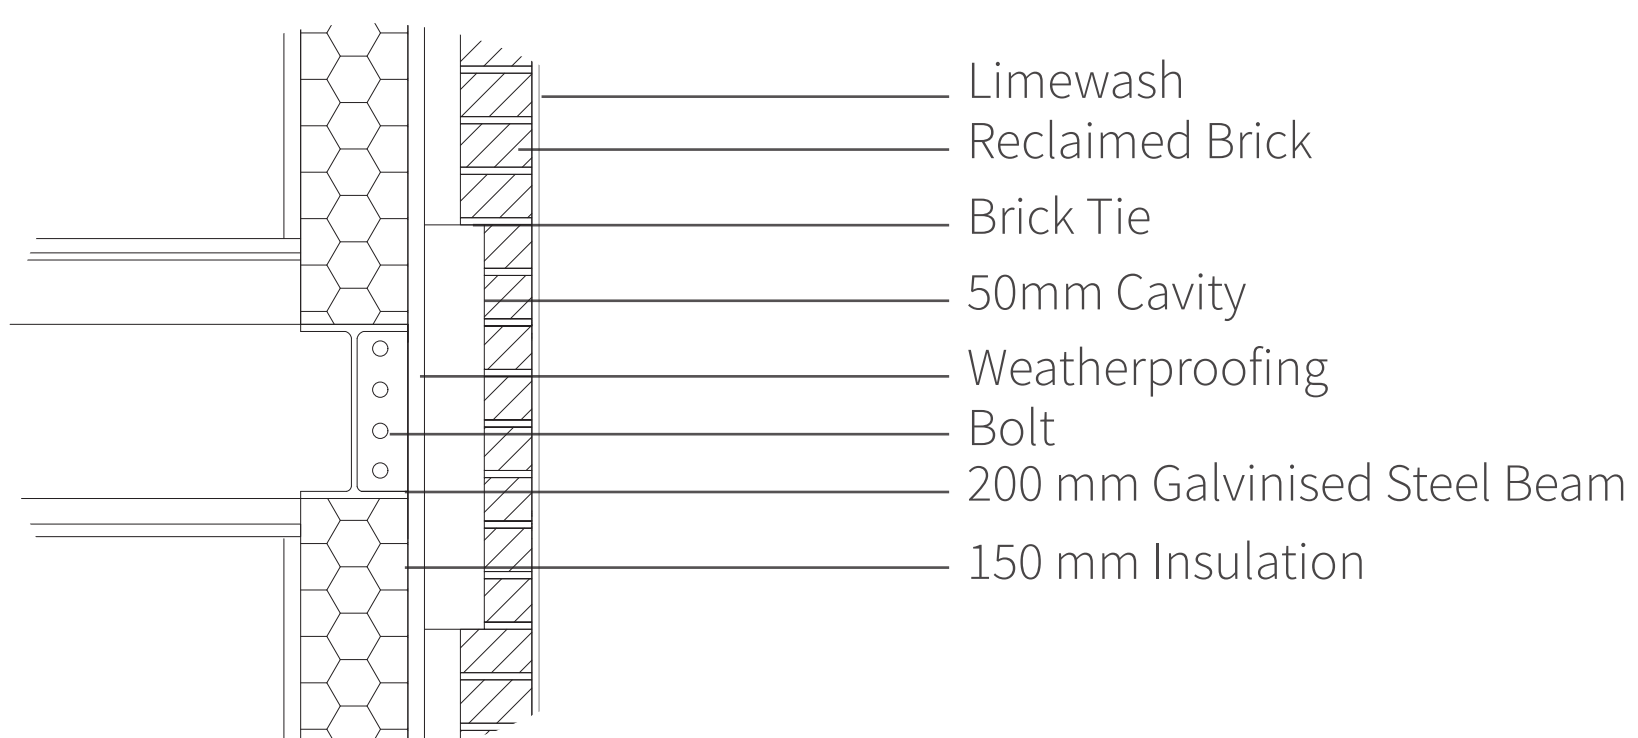

1. Reclaimed Brick
2. Brick Tie
3. 50mm Cavity
4. Window Sill
5. Double Glazed Glass
6. Weatherproofing
7. 150mm Insulation between Steel Columns
8. Plaster Board
9. 200mm Steel Beam
10. Ceiling Panels
11. Floor Finish
12. CLT
13. Concrete Foundation