


GROUND FLOOR

LEGEND

- A. Health Care & Birth Centre
- B. Arrival Lobby
- C. Birth Center
- D. School
- E. Chamber of Voice
- F. Outdoor Performance Space
- G. Performance Stage
- H. Viewing Point (Festival)
- I. Workshops
- J. Seaweed Store
- K. Seaweed Farming
- L. Viewing Point (Festival)
- M. Movable Platform - Festival Race

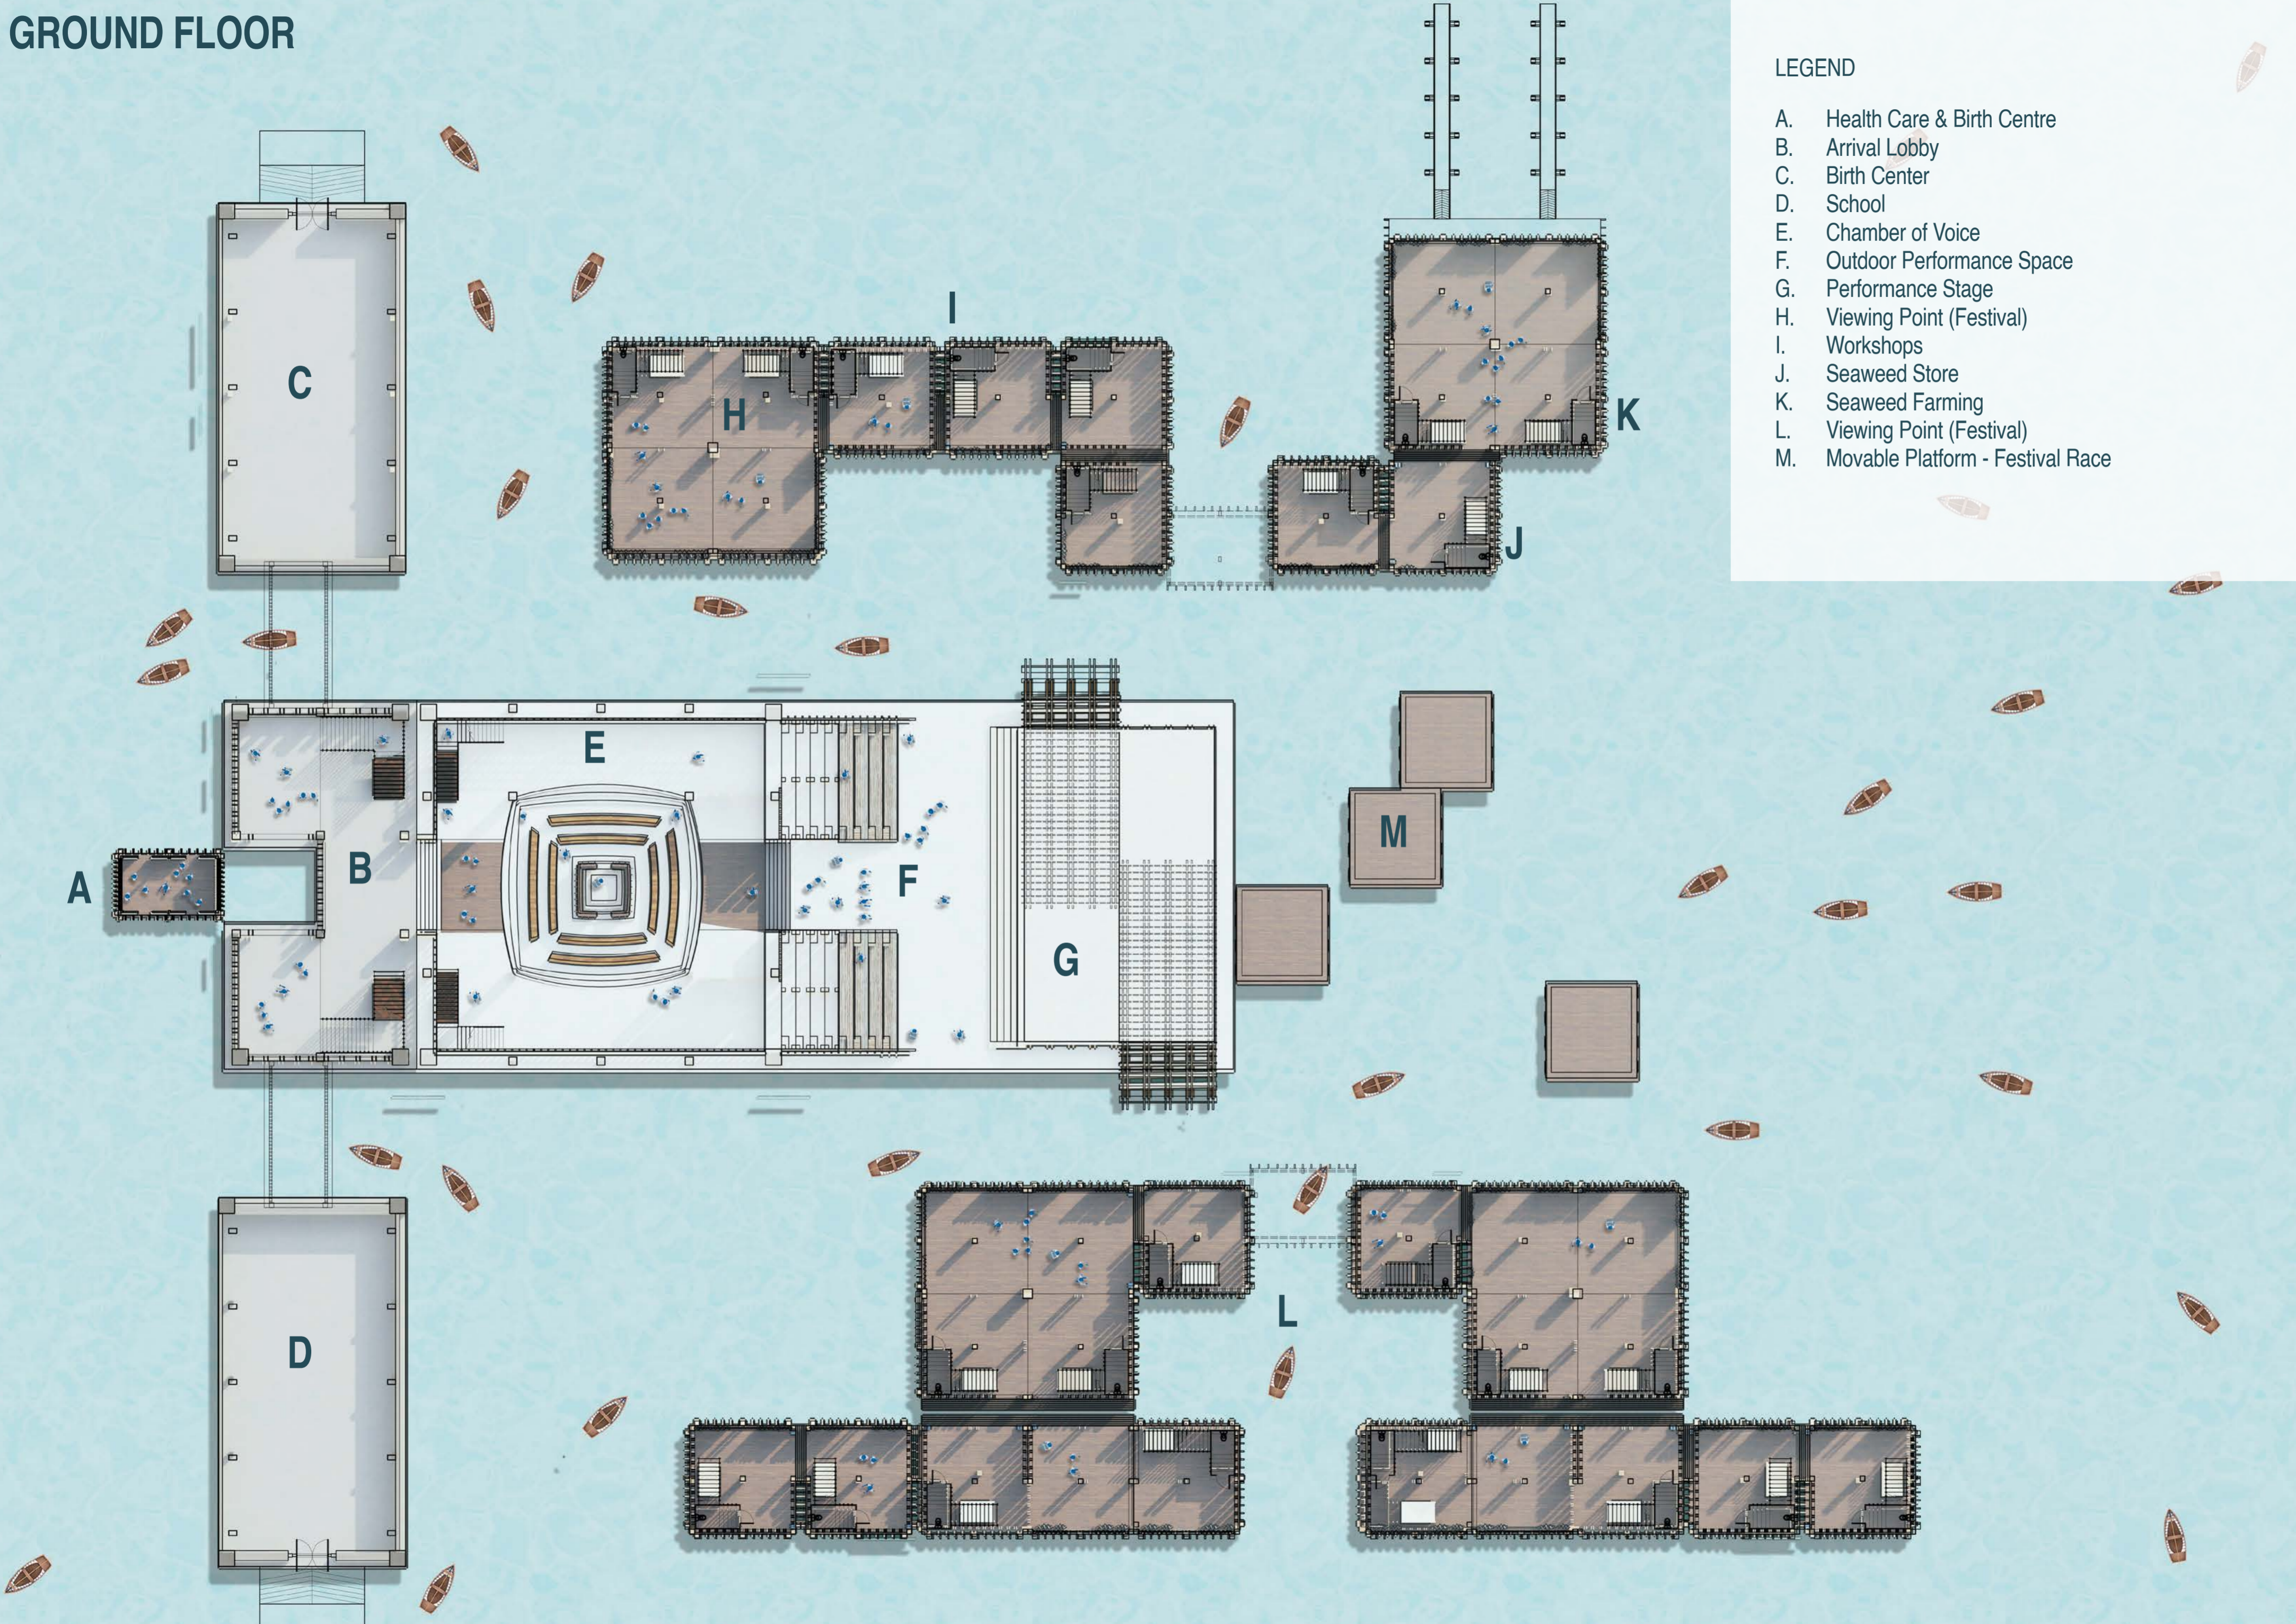


FIRST FLOOR

LEGEND

- A. Bridge to Health Care & Birth Centre
- B. Bridge to School
- C. Connection between Chamber of Voice and the Seating Area
- D. Seating Area
- E. Workshops
- F. Workshops
- G. Bridging Platform
- H. Seaweed Lab
- I. Exhibition Space
- J. Gallery Space



CHAMBER OF PUBLICATION - Second Floor

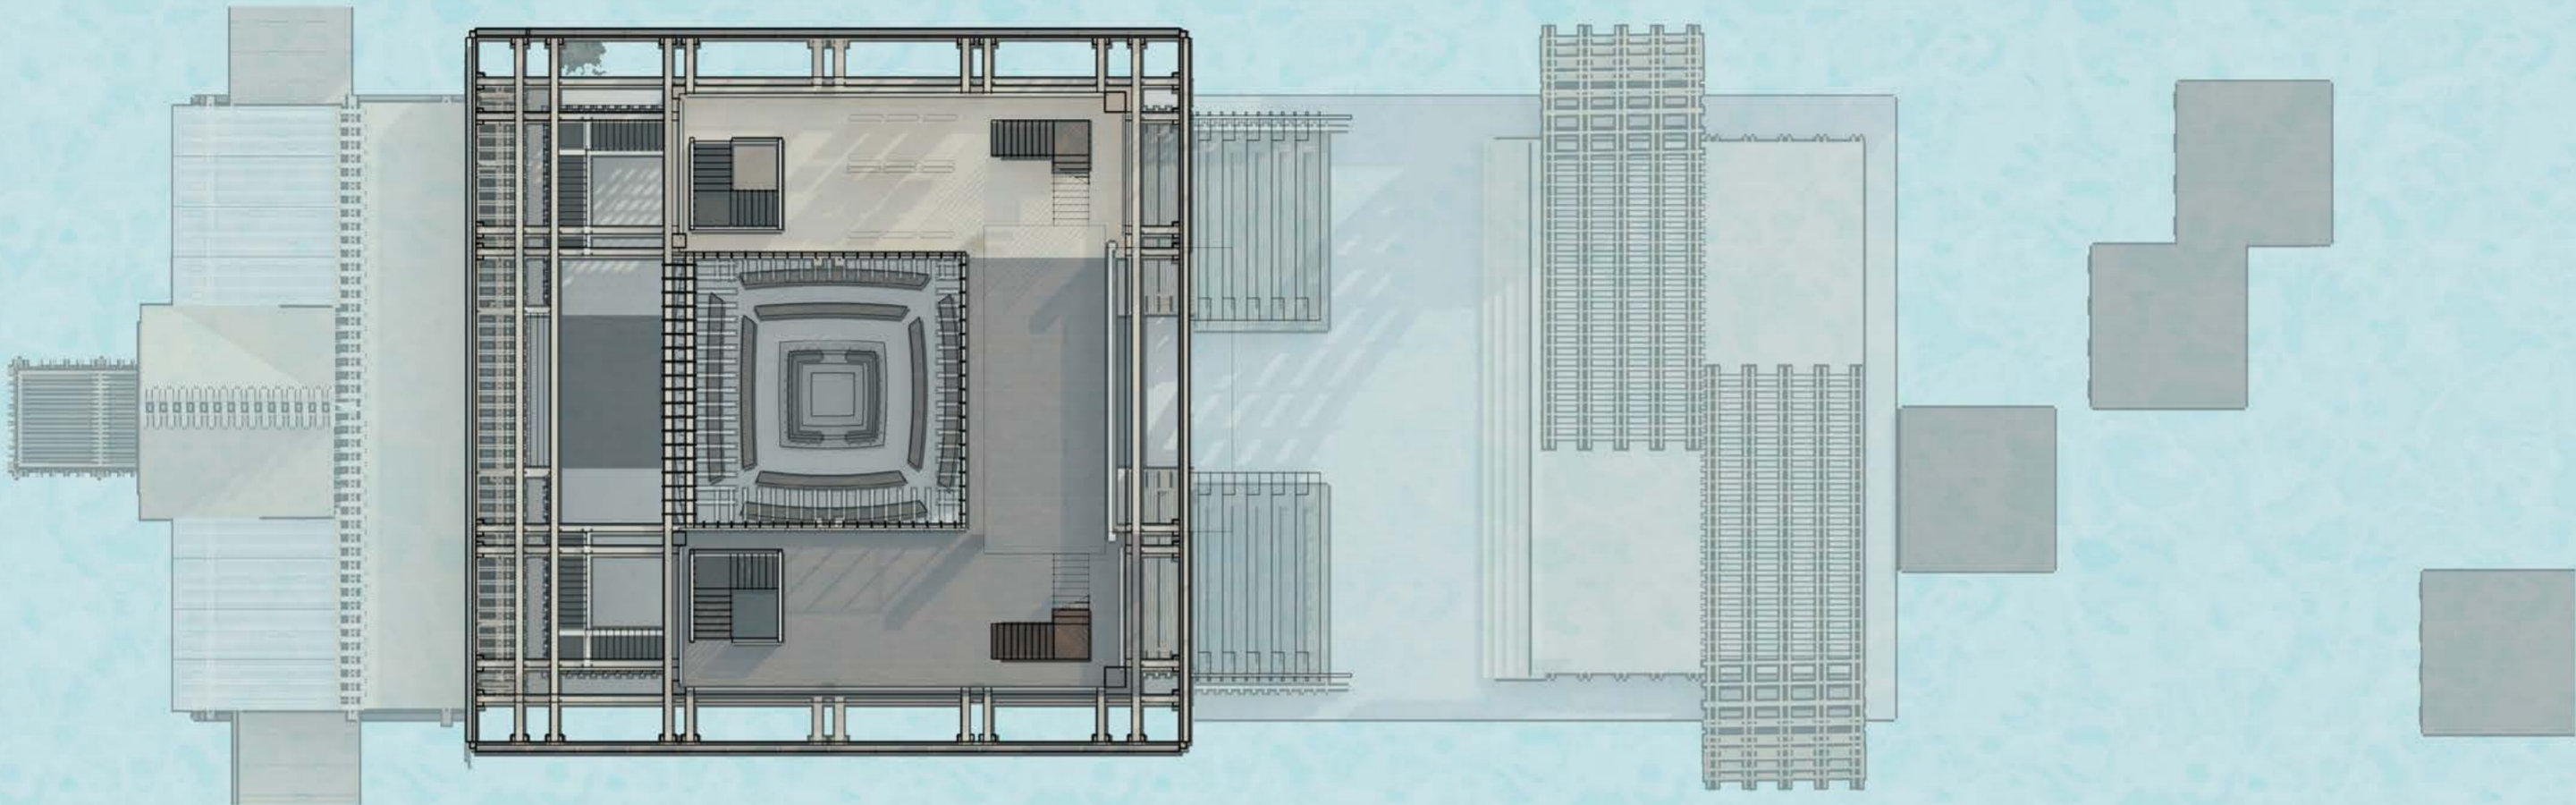

CUBICAL VIEW POINT - Third Floor

